



ELEVATION

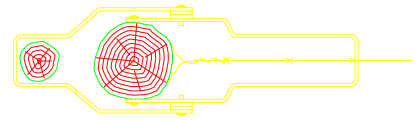

PLAN

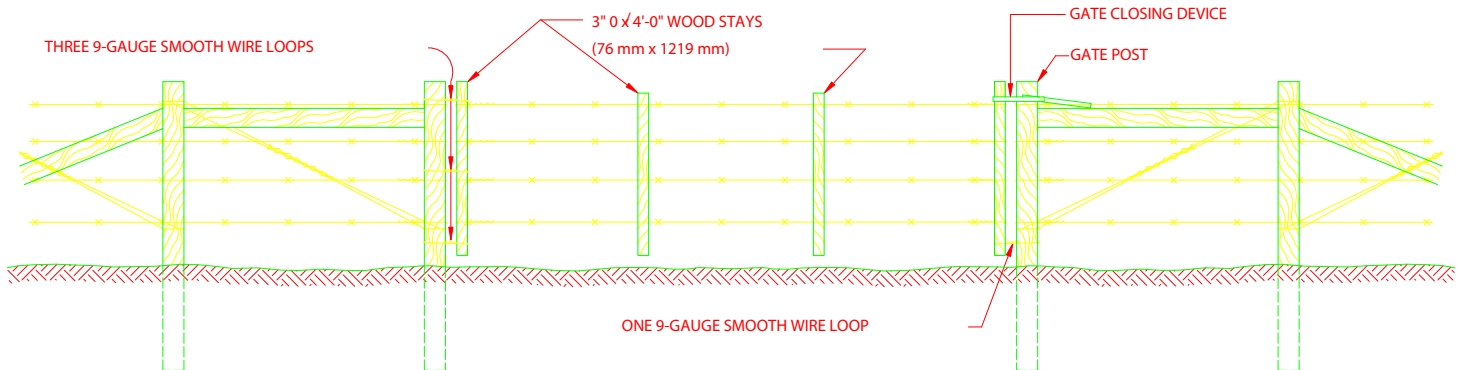

GATE ELEVATION

NOTES:

1. SPACING BETWEEN WIRES ON GATE SHOULD BE SAME AS FENCE.
2. THE METRIC CONVERSIONS ARE PROVIDED IN PARENTHESIS FOLLOWING THE ENGLISH UNITS.